
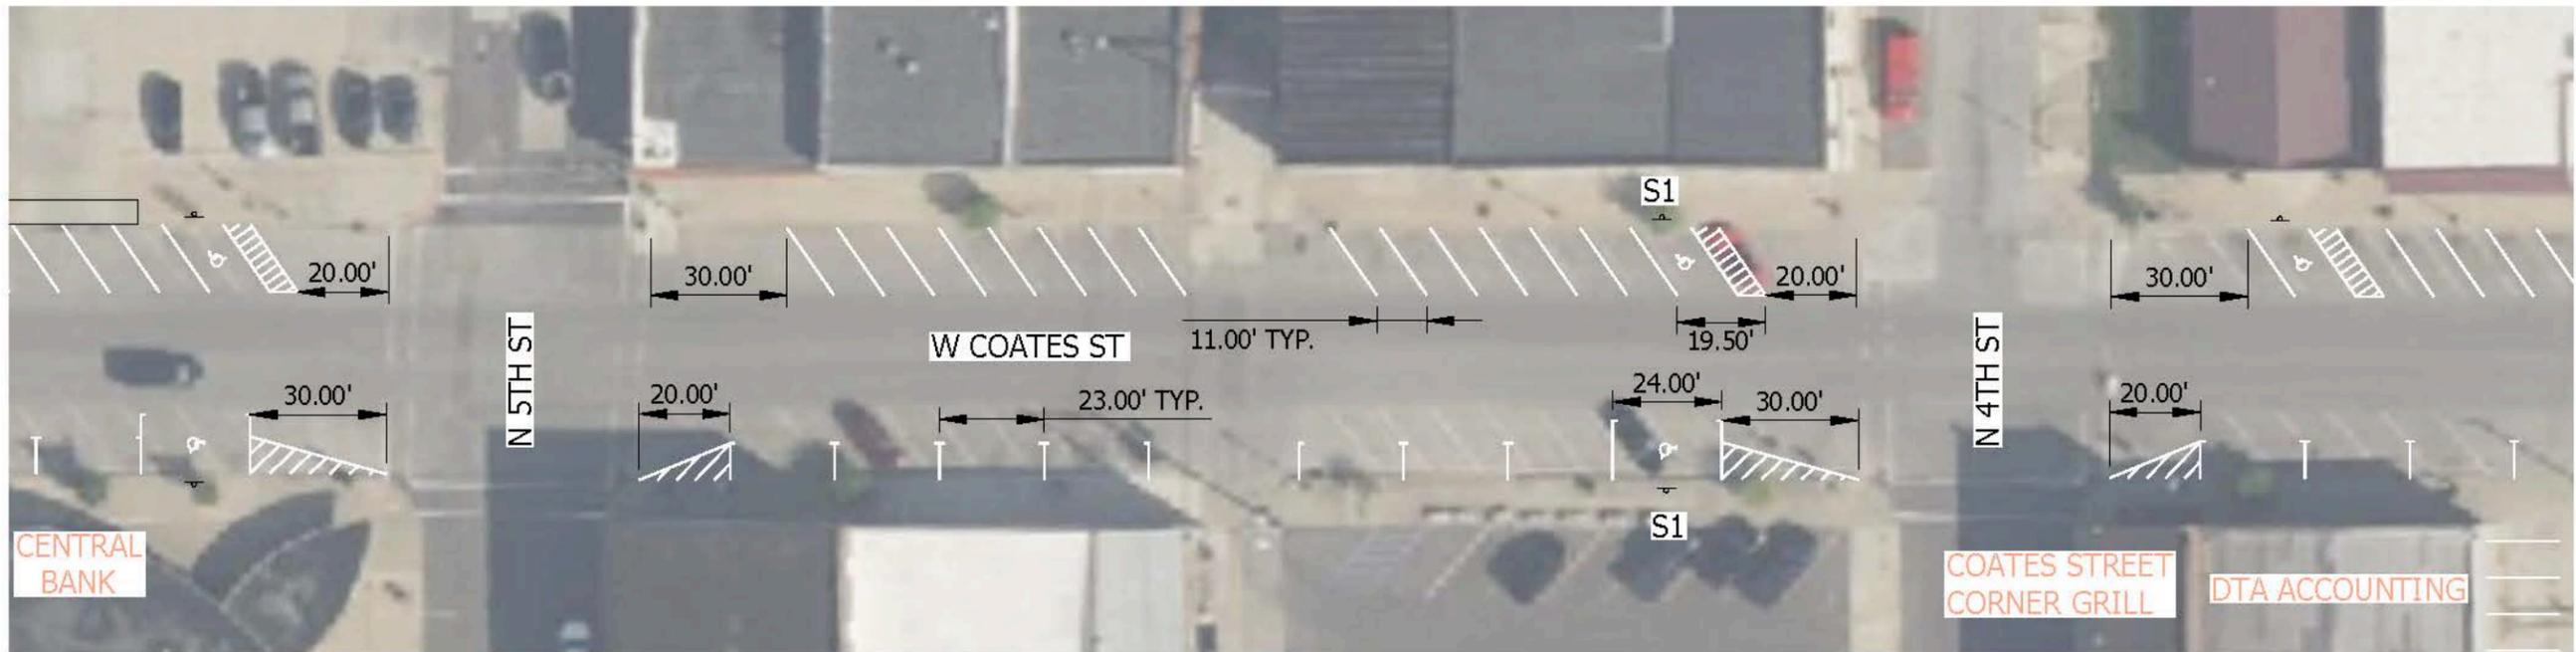



Drawing Name: W:\Proj\19254\19254_048\AutoCad\Plan Set\2025 Moberly TEAP Exhibits.dwg Layout Name: COATES1 Plotted on: 4/15/2025 1:04:48 PM

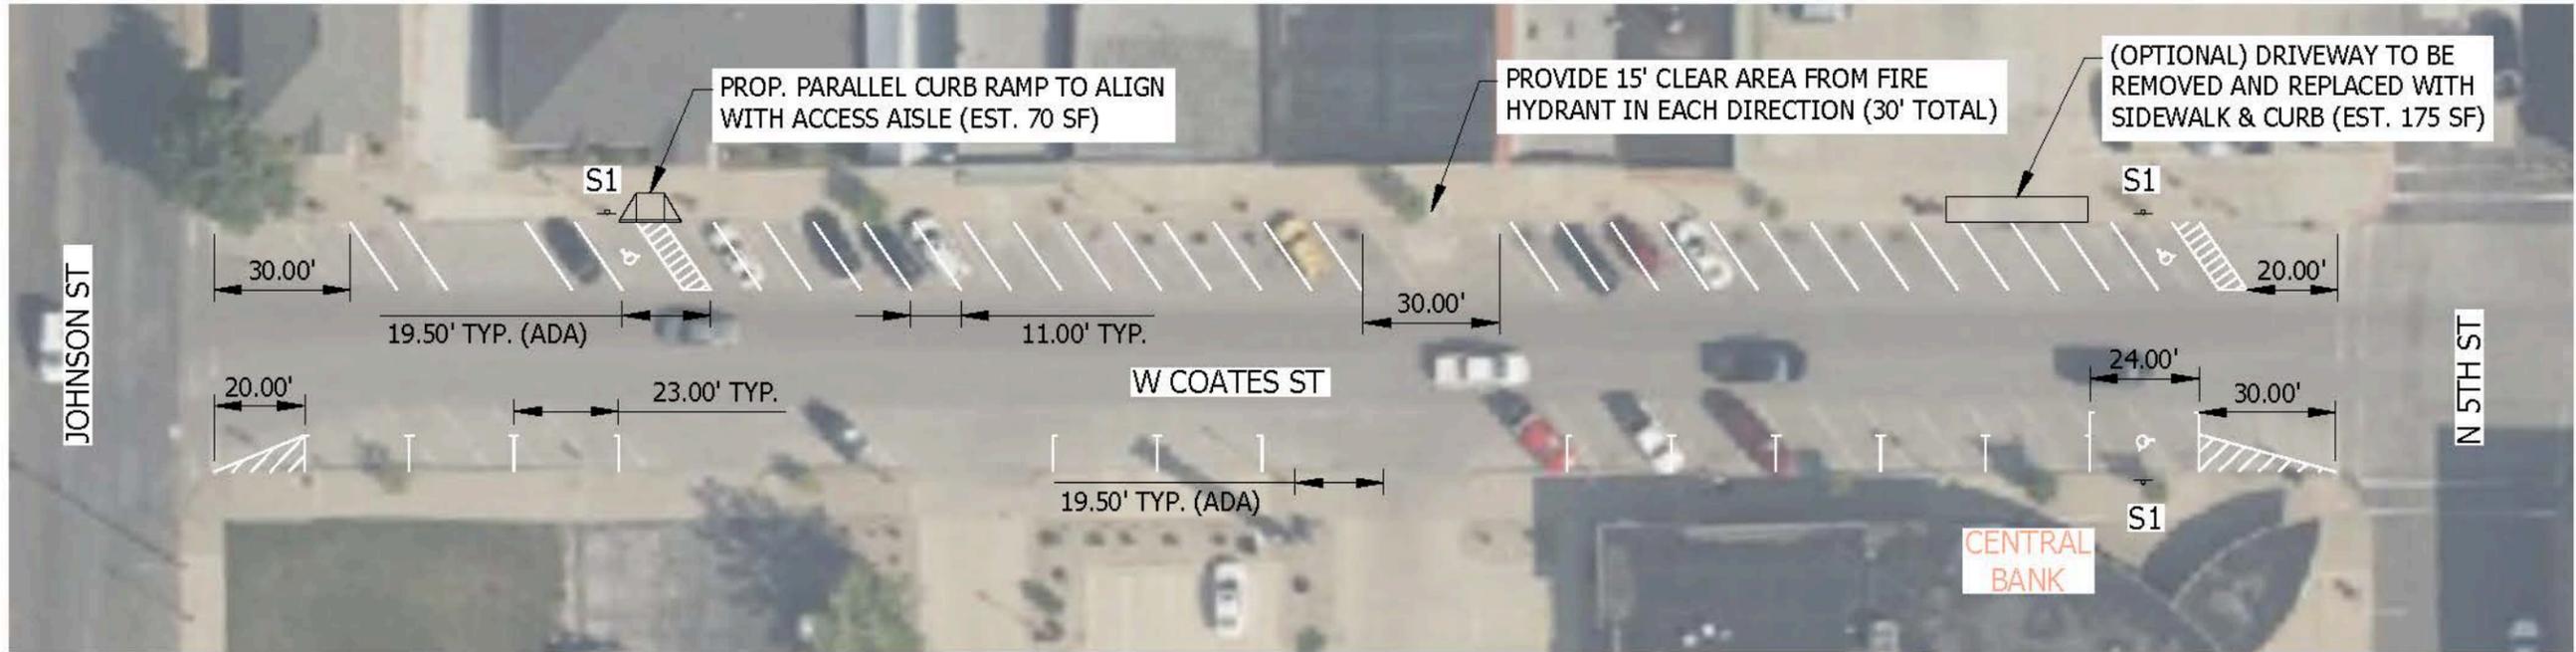

NOTES:


1. UTILITIES ARE NOT SHOWN. CONTRACTOR SHALL CALL FOR LOCATES PRIOR TO COMMENCING EXCAVATION. ALL UTILITY LOCATIONS SHALL BE VERIFIED IN THE FIELD BY THE CONTRACTOR.
2. DISTANCES AND LOCATIONS ARE DERIVED FROM AERIAL IMAGERY. CONTRACTOR SHALL VERIFY ALL MEASUREMENTS IN THE FIELD.
3. REFER TO REPORT FOR DETAILED PARKING STALL DIMENSIONS.

PROPOSED GROUND MOUNTED SIGNS

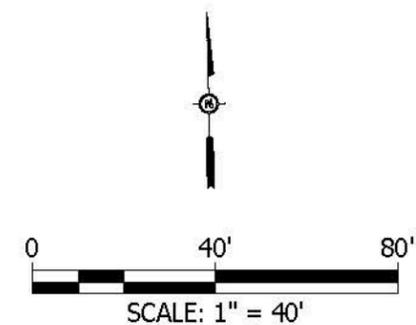

DESIGNED BY:	ATR
DRAWN BY:	ATR
APPROVED BY:	JMS
PROJ NO:	19254.048
SCALE:	1" = 40'
DATE:	4/15/25
SHEET NUMBER	1 OF 13


Drawing Name: W:\Proj\19254\19254\19254_048\AutoCad\Plan Set\2025 Moberly TEAP Exhibits.dwg Layout Name: REED2 Plotted By: ATR02114 Plotted on: 4/15/2025 1:05:07 PM

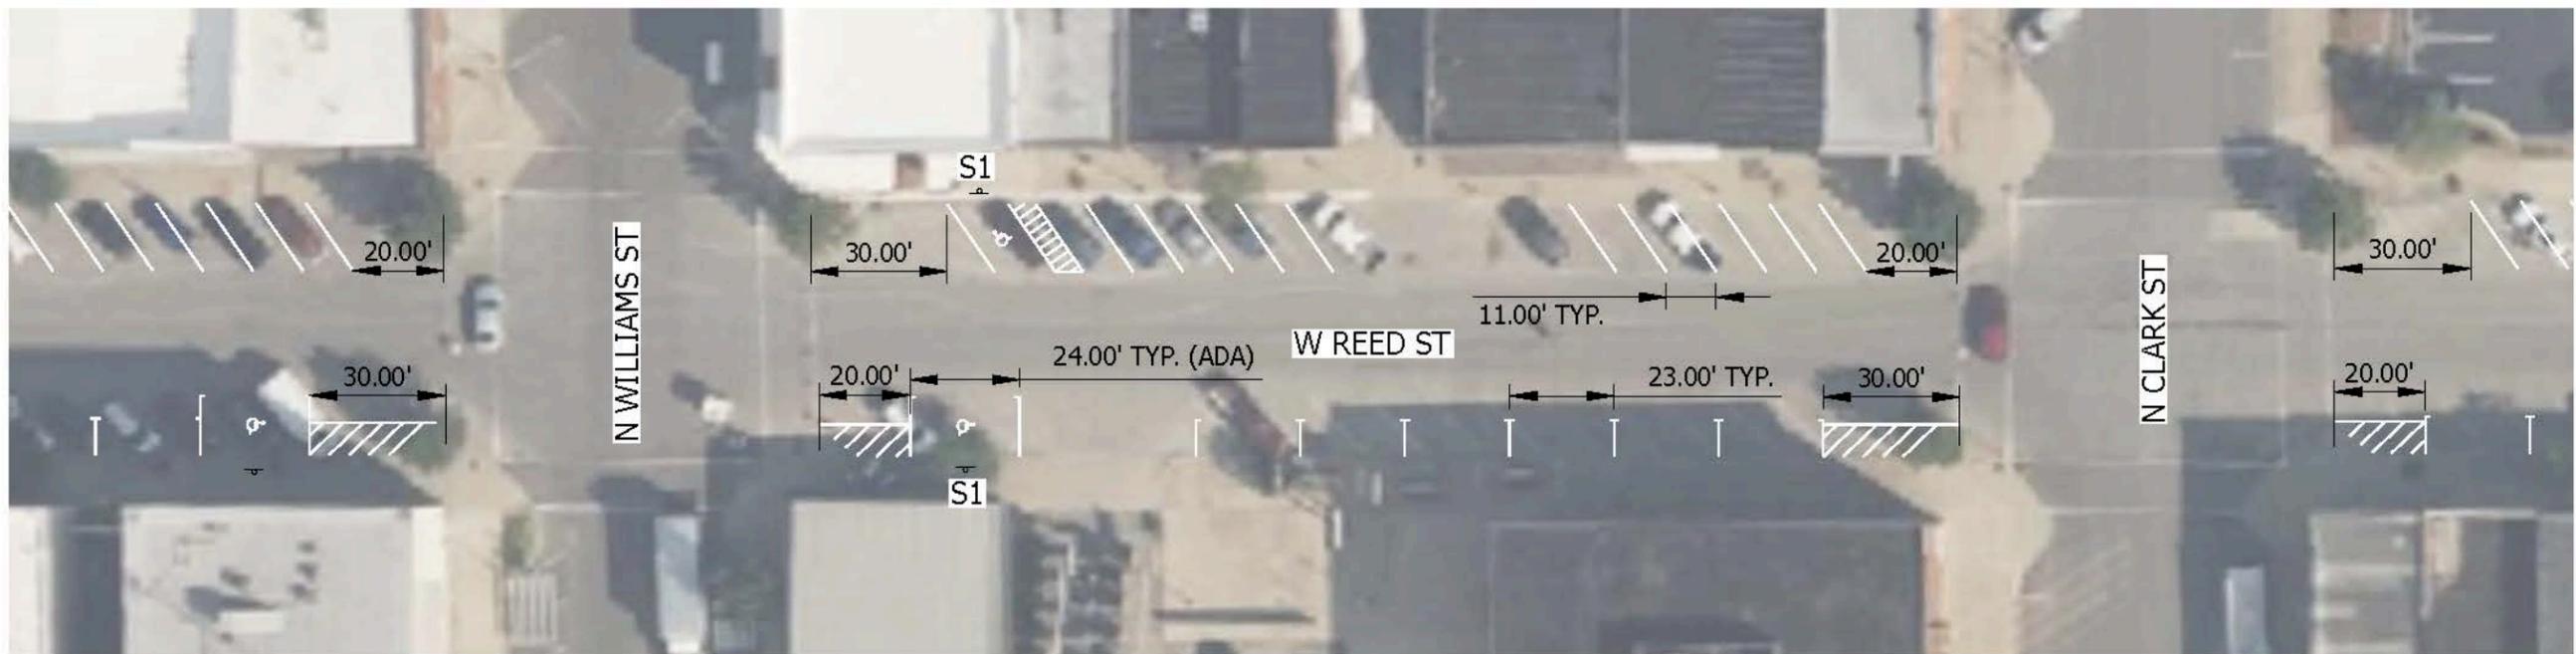

NOTES:


1. UTILITIES ARE NOT SHOWN. CONTRACTOR SHALL CALL FOR LOCATES PRIOR TO COMMENCING EXCAVATION. ALL UTILITY LOCATIONS SHALL BE VERIFIED IN THE FIELD BY THE CONTRACTOR.
2. DISTANCES AND LOCATIONS ARE DERIVED FROM AERIAL IMAGERY. CONTRACTOR SHALL VERIFY ALL MEASUREMENTS IN THE FIELD.
3. REFER TO REPORT FOR DETAILED PARKING STALL DIMENSIONS.

PROPOSED GROUND MOUNTED SIGNS

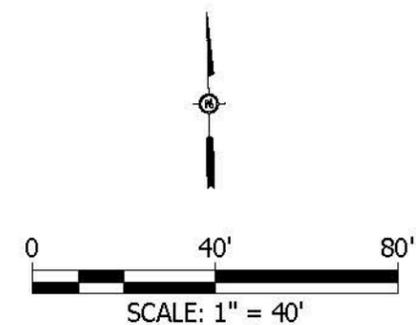

DESIGNED BY:	ATR
DRAWN BY:	ATR
APPROVED BY:	JMS
PROJ NO:	19254.048
SCALE:	1" - 40'
DATE:	4/15/25
SHEET NUMBER	5 OF 13


Drawing Name: W:\Proj\19254\19254\19254\AutoCad\Plan Set\2025 Moberly TEAP Exhibits.dwg Layout Name: REED3 Plotted By: ATR02114 Plotted on: 4/15/2025 1:05:09 PM

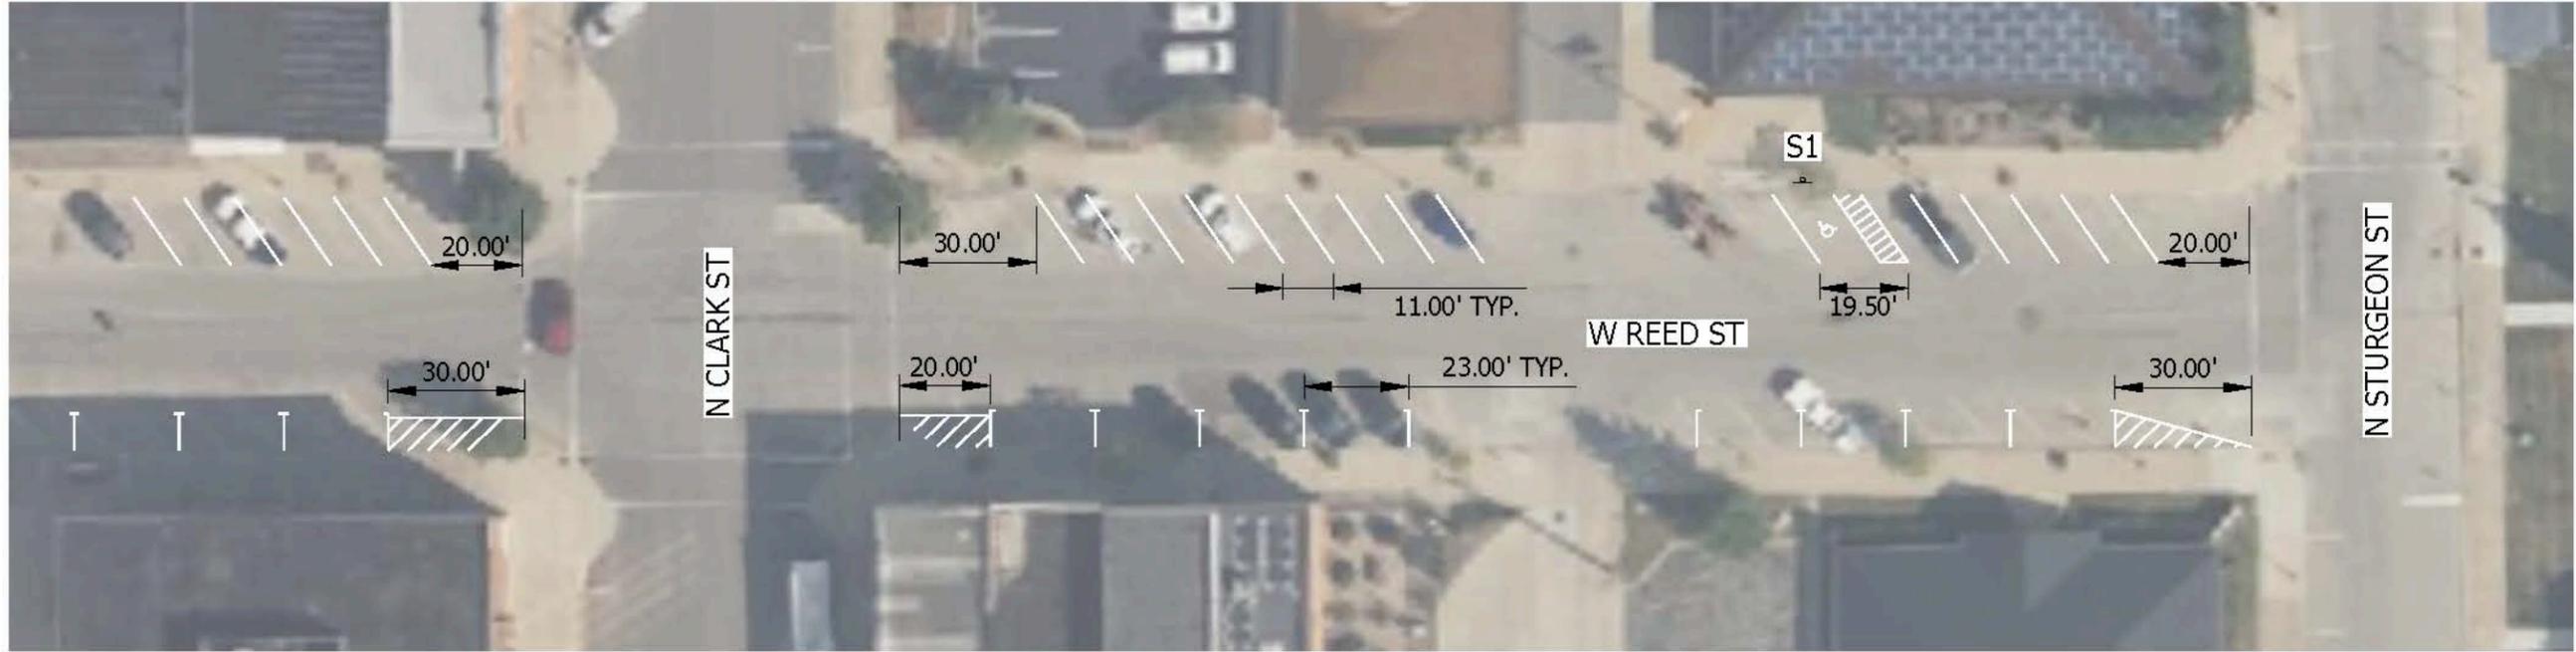

NOTES:

1. UTILITIES ARE NOT SHOWN. CONTRACTOR SHALL CALL FOR LOCATES PRIOR TO COMMENCING EXCAVATION. ALL UTILITY LOCATIONS SHALL BE VERIFIED IN THE FIELD BY THE CONTRACTOR.
2. DISTANCES AND LOCATIONS ARE DERIVED FROM AERIAL IMAGERY. CONTRACTOR SHALL VERIFY ALL MEASUREMENTS IN THE FIELD.
3. REFER TO REPORT FOR DETAILED PARKING STALL DIMENSIONS.

PROPOSED GROUND MOUNTED SIGNS

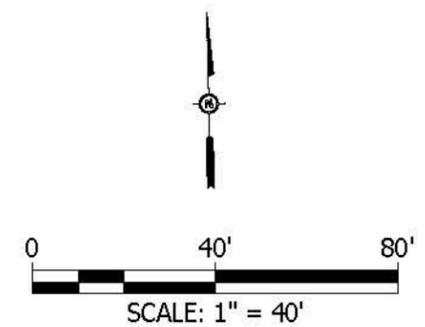

**W REED ST
FROM N CLARK ST TO N STURGEON ST
DOWNTOWN RESTRIPIING
MOBERLY, MO**

DESIGNED BY:	ATR
DRAWN BY:	ATR
APPROVED BY:	JMS
PROJ NO:	19254.048
SCALE:	1" = 40'
DATE:	4/15/25
SHEET NUMBER	


Drawing Name: W:\Proj\19254\19254\AutoCad\Plan Set\2025 Moberly TEAP Exhibits.dwg Layout Name: ROLLINS1 Plotted By: ATR.02114 Plotted on: 4/15/2025 1:05:11 PM



NOTES:

1. UTILITIES ARE NOT SHOWN. CONTRACTOR SHALL CALL FOR LOCATES PRIOR TO COMMENCING EXCAVATION. ALL UTILITY LOCATIONS SHALL BE VERIFIED IN THE FIELD BY THE CONTRACTOR.
2. DISTANCES AND LOCATIONS ARE DERIVED FROM AERIAL IMAGERY. CONTRACTOR SHALL VERIFY ALL MEASUREMENTS IN THE FIELD.
3. REFER TO REPORT FOR DETAILED PARKING STALL DIMENSIONS.


PROPOSED GROUND MOUNTED SIGNS

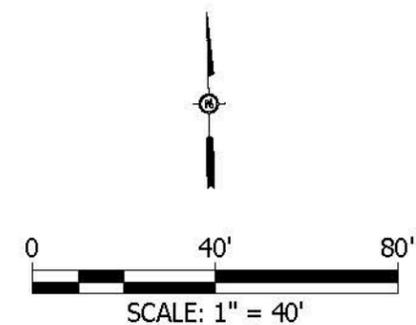

**W ROLLINS ST
FROM N CLARK ST TO N STURGEON ST
DOWNTOWN RESTRIPING
MOBERLY, MO**

DESIGNED BY:	ATR
DRAWN BY:	ATR
APPROVED BY:	JMS
PROJ NO:	19254.048
SCALE:	1" = 40'
DATE:	4/15/25
SHEET NUMBER	

Drawing Name: W:\Proj\19000\19254\AutoCad\Plan Set\2025 Moberly TEAP Exhibits.dwg Layout Name: JOHNSON Plotted By: ATR02114 Plotted on: 4/25/2025 10:04:28 AM

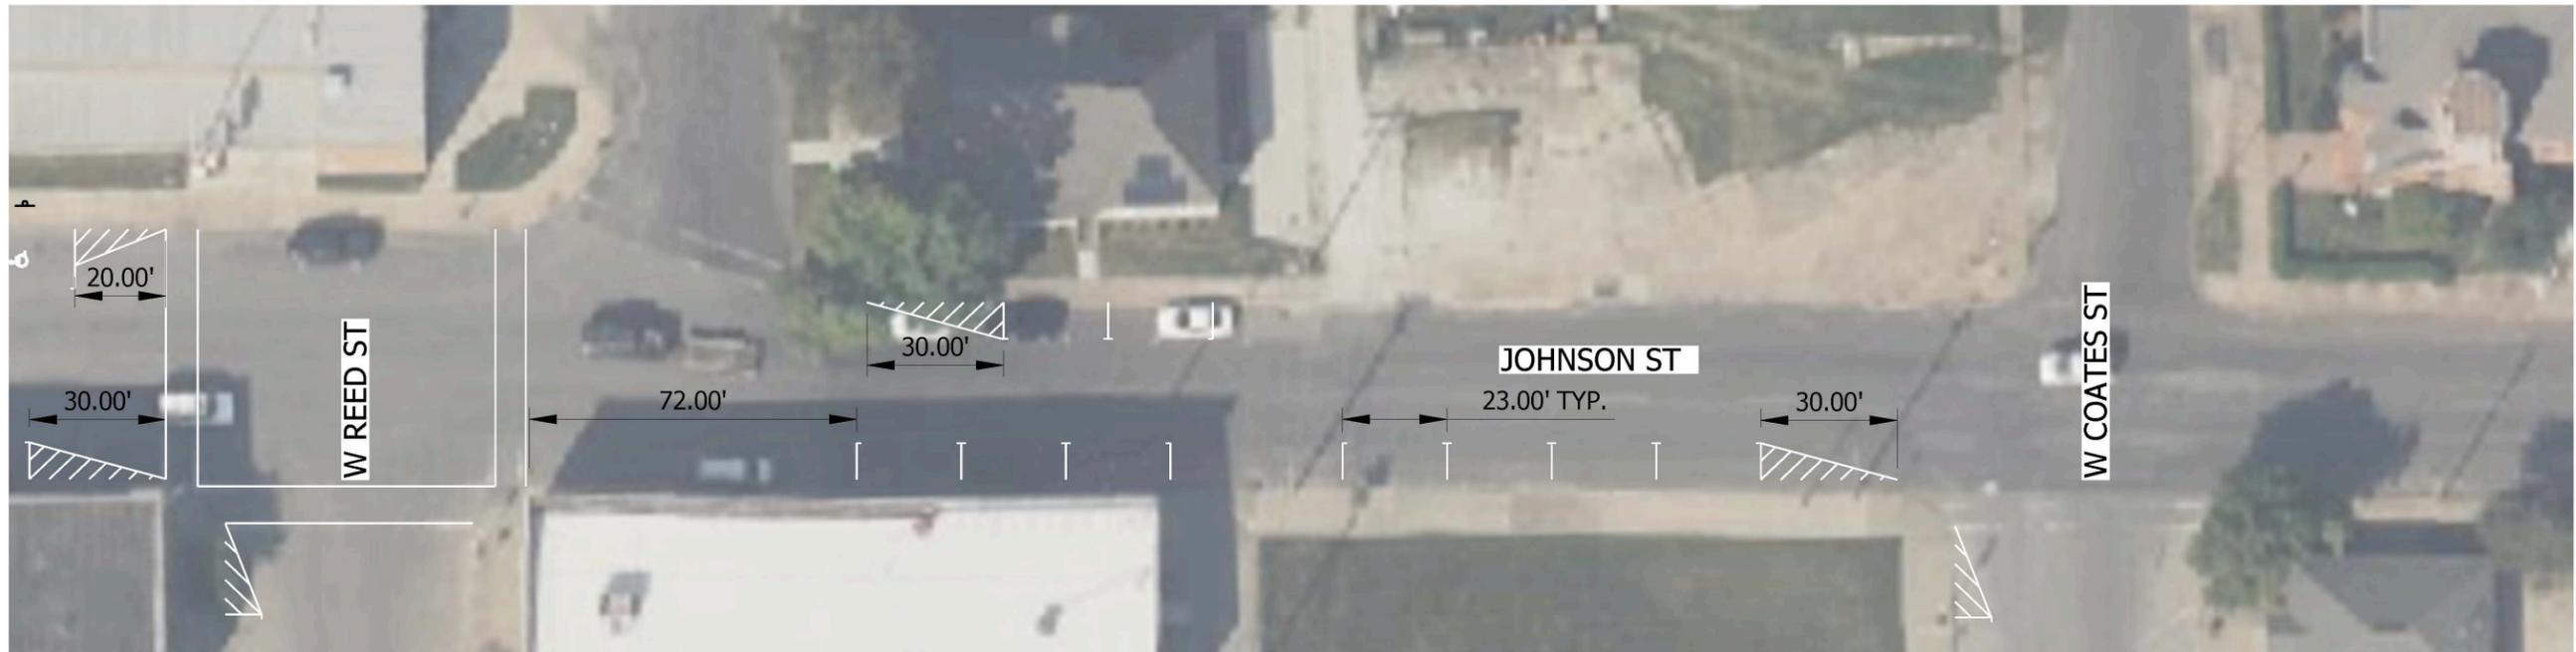


PROPOSED GROUND MOUNTED SIGNS



NOTES:

1. UTILITIES ARE NOT SHOWN. CONTRACTOR SHALL CALL FOR LOCATES PRIOR TO COMMENCING EXCAVATION. ALL UTILITY LOCATIONS SHALL BE VERIFIED IN THE FIELD BY THE CONTRACTOR.
2. DISTANCES AND LOCATIONS ARE DERIVED FROM AERIAL IMAGERY. CONTRACTOR SHALL VERIFY ALL MEASUREMENTS IN THE FIELD.
3. REFER TO REPORT FOR DETAILED PARKING STALL DIMENSIONS.

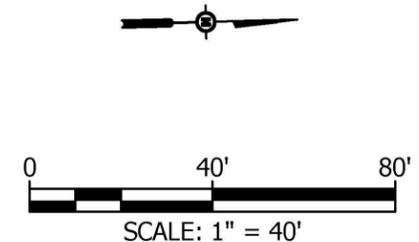

DESIGNED BY:
ATR

DRAWN BY:
ATR

APPROVED BY:
JMS


PROJ NO:
19254.048

SCALE:
1" = 40'


DATE:
4/25/25

SHEET NUMBER

Drawing Name: W:\Proj\19254\19254_048\AutoCad\Plan Set\2025 Moberly TEAP Exhibits.dwg Layout Name: N 5TH ST Plotted By: ATR.02114 Plotted on: 4/15/2025 1:05:17 PM

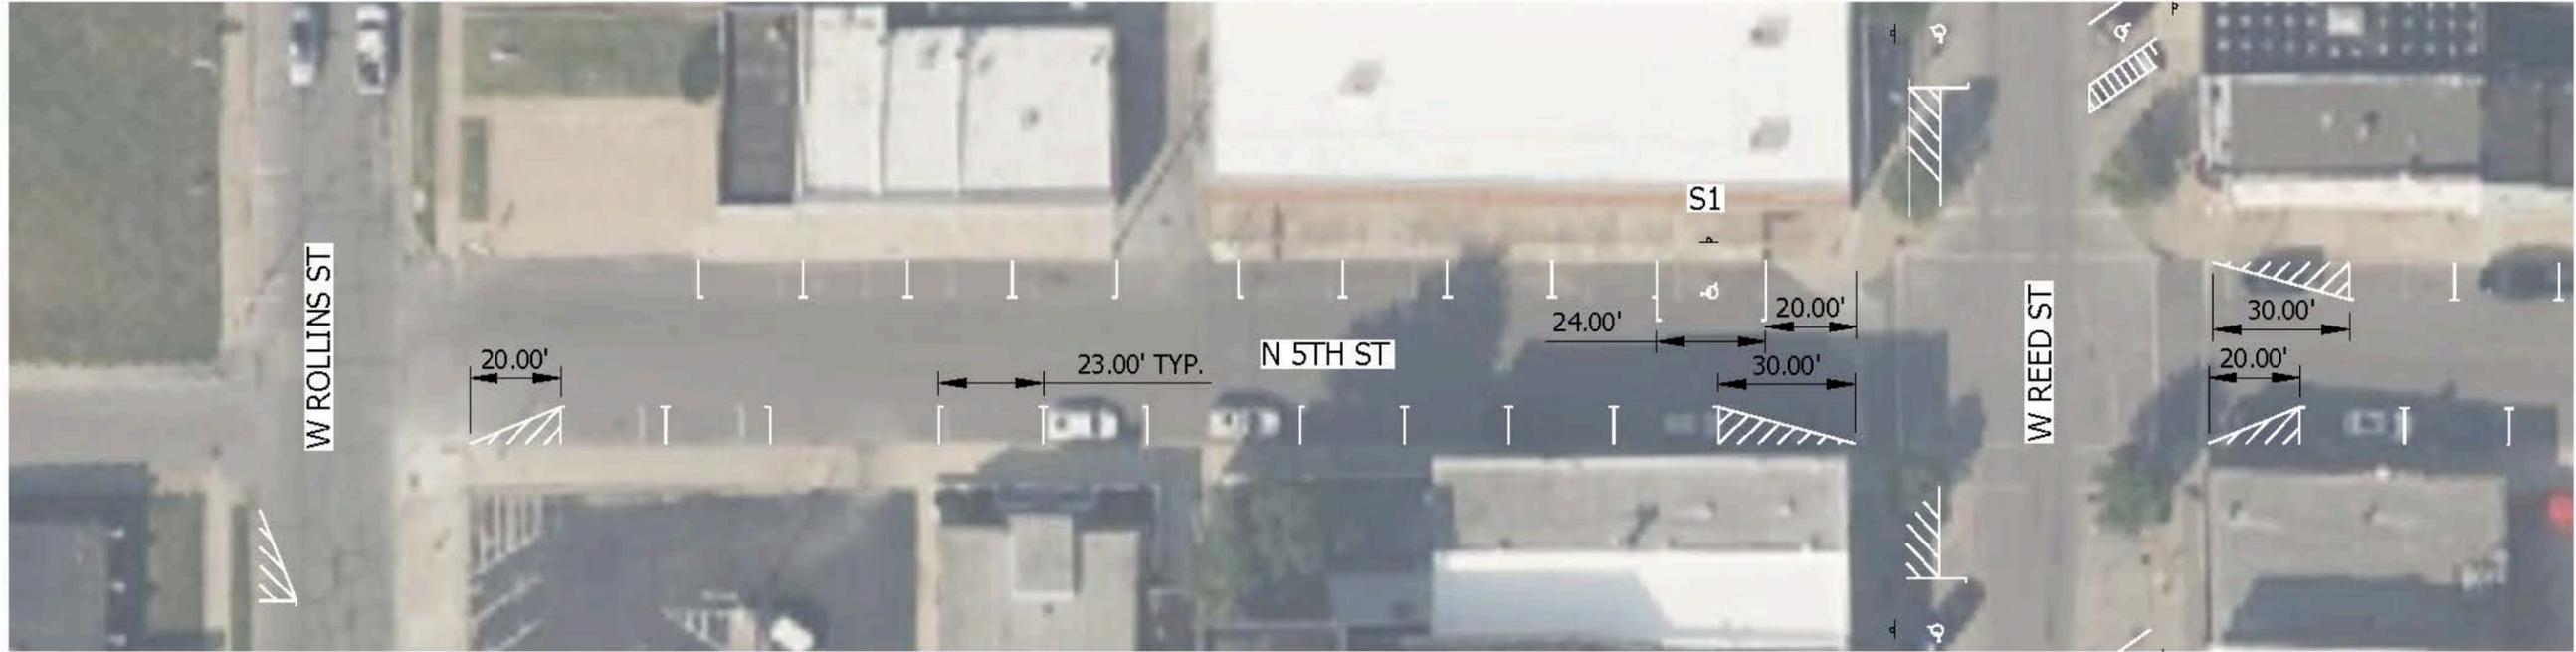

PROPOSED GROUND MOUNTED SIGNS


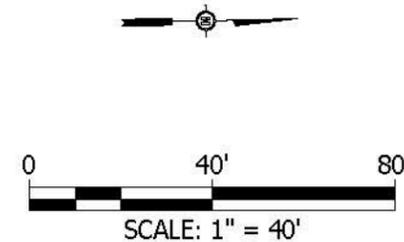


NOTES:

1. UTILITIES ARE NOT SHOWN. CONTRACTOR SHALL CALL FOR LOCATES PRIOR TO COMMENCING EXCAVATION. ALL UTILITY LOCATIONS SHALL BE VERIFIED IN THE FIELD BY THE CONTRACTOR.
2. DISTANCES AND LOCATIONS ARE DERIVED FROM AERIAL IMAGERY. CONTRACTOR SHALL VERIFY ALL MEASUREMENTS IN THE FIELD.
3. REFER TO REPORT FOR DETAILED PARKING STALL DIMENSIONS.

DESIGNED BY:	ATR
DRAWN BY:	ATR
APPROVED BY:	JMS
PROJ NO:	19254.048
SCALE:	1" = 40'
DATE:	4/15/25


Drawing Name: W:\Proj\19254\19254\19254\048\AutoCad\Plan Set\2025 Moberly TEAP Exhibits.dwg Layout Name: N 4TH ST Plotted By: ATR\02114 Plotted on: 4/15/2025 1:05:21 PM

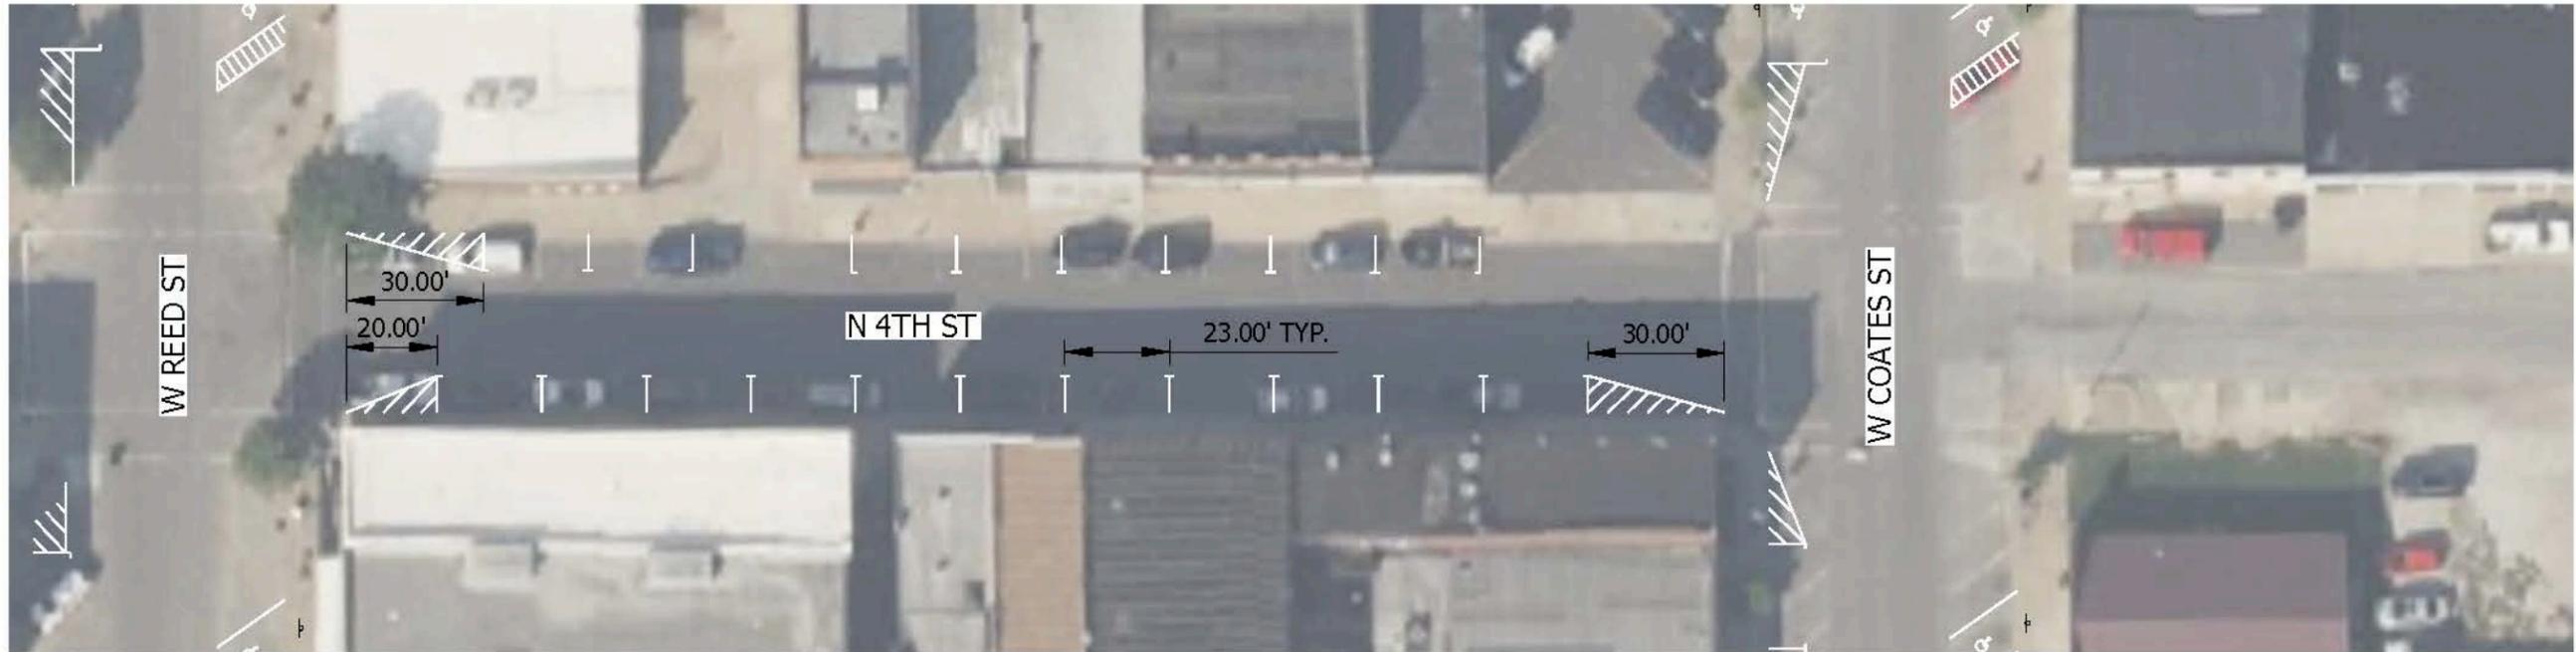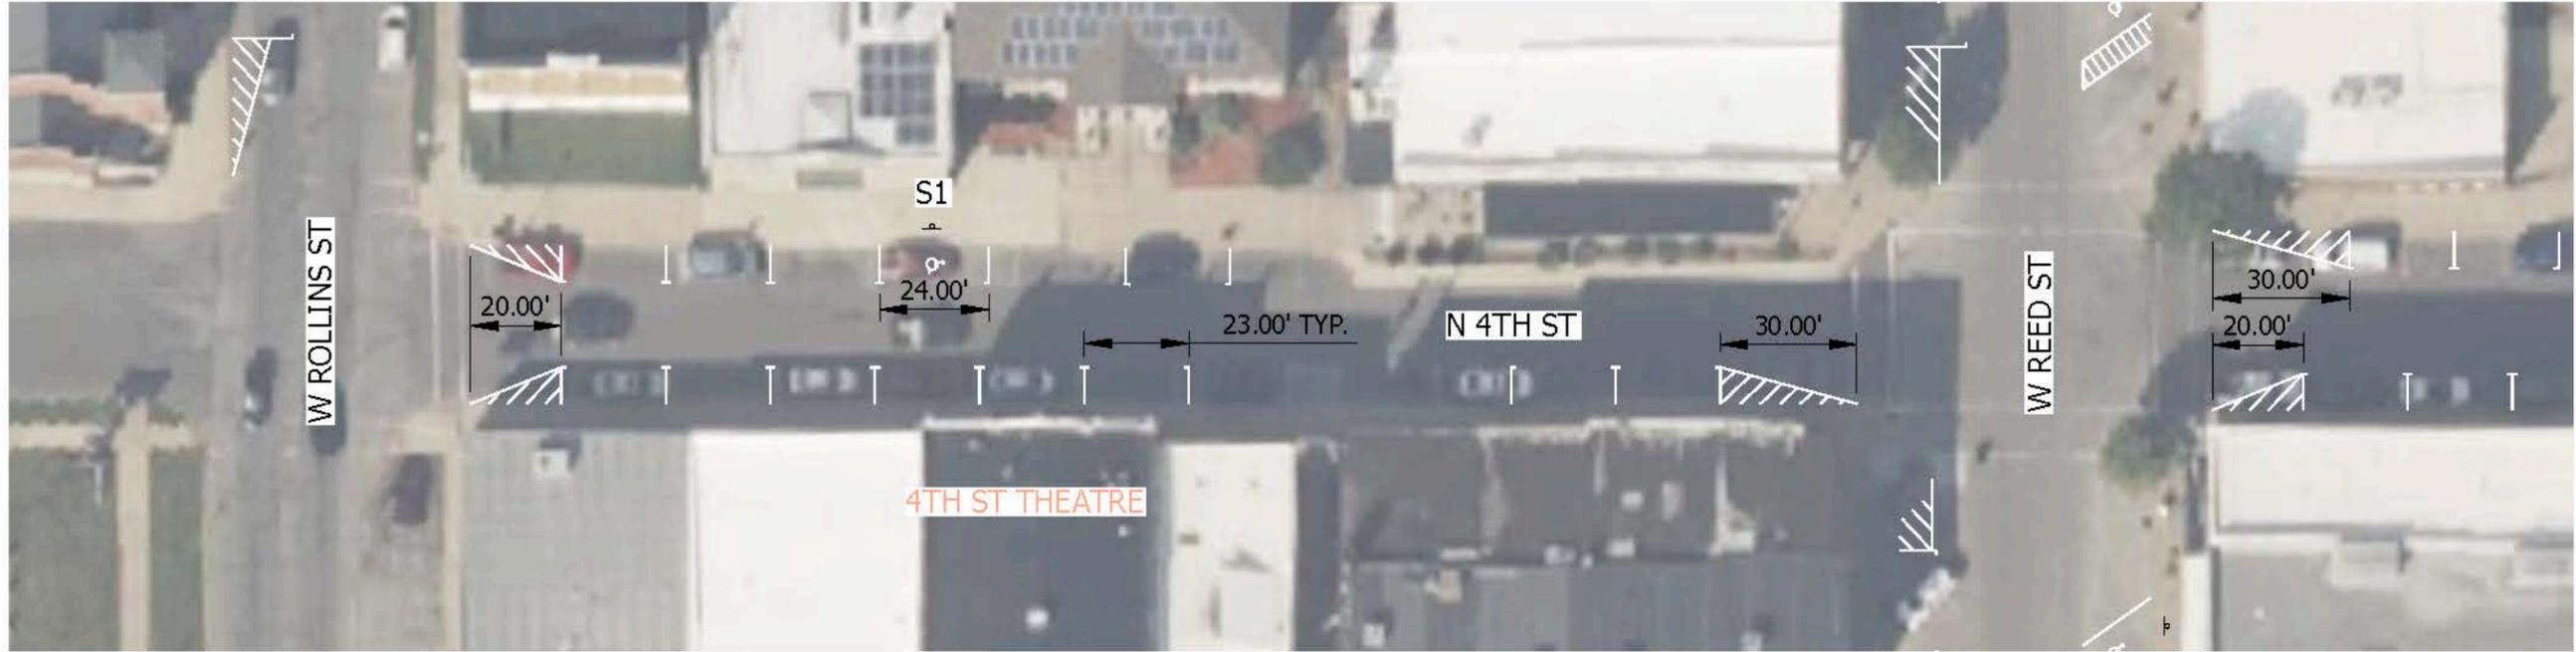

NOTES:

1. UTILITIES ARE NOT SHOWN. CONTRACTOR SHALL CALL FOR LOCATES PRIOR TO COMMENCING EXCAVATION. ALL UTILITY LOCATIONS SHALL BE VERIFIED IN THE FIELD BY THE CONTRACTOR.
2. DISTANCES AND LOCATIONS ARE DERIVED FROM AERIAL IMAGERY. CONTRACTOR SHALL VERIFY ALL MEASUREMENTS IN THE FIELD.
3. REFER TO REPORT FOR DETAILED PARKING STALL DIMENSIONS.

PROPOSED GROUND MOUNTED SIGNS

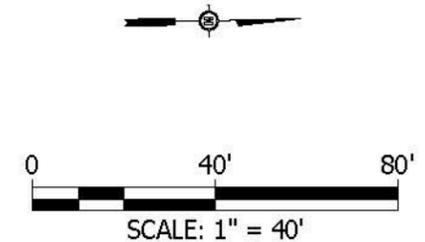

**N 4TH ST
FROM W ROLLINS ST TO W COATES ST
DOWNTOWN RESTRIPING
MOBERLY, MO**

DESIGNED BY:
ATR

DRAWN BY:
ATR

APPROVED BY:
JMS



PROJ NO:
19254.048

SCALE:
1" = 40'

DATE:
4/15/25

SHEET NUMBER

Drawing Name: W:\Proj\19254\19254_048\AutoCad\Plan Set\2025 Moberly TEAP Exhibits.dwg Layout Name: N CLARK ST Plotted on: 4/15/2025 1:05:27 PM

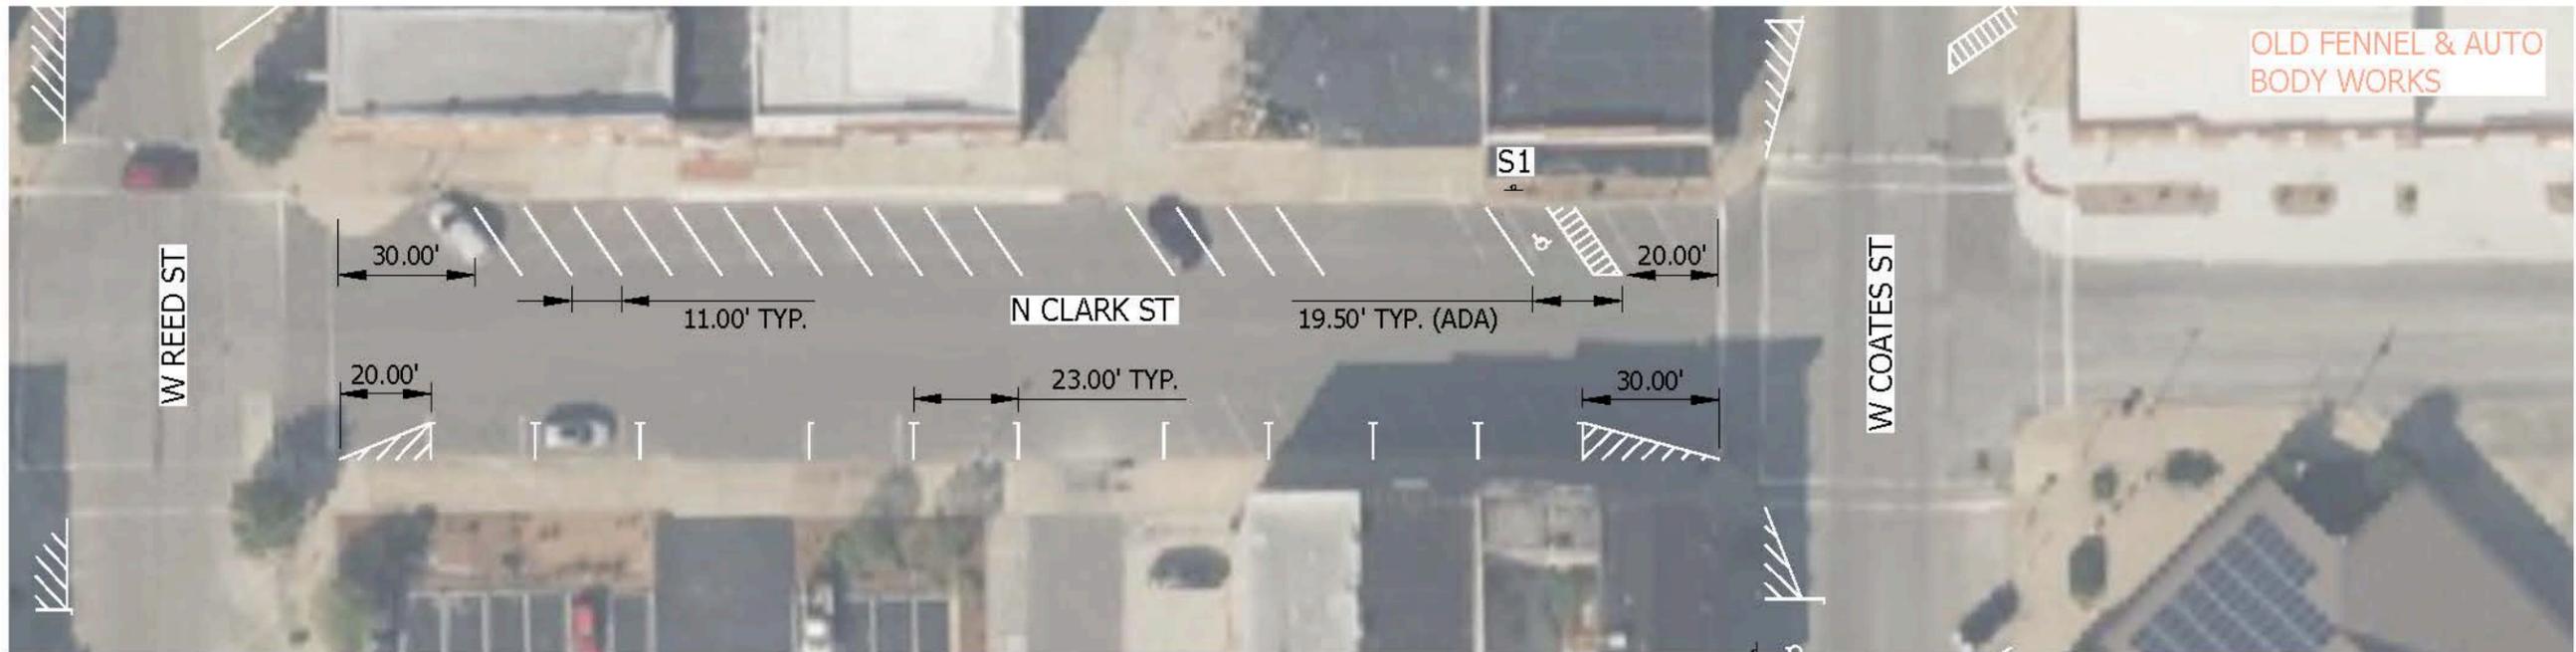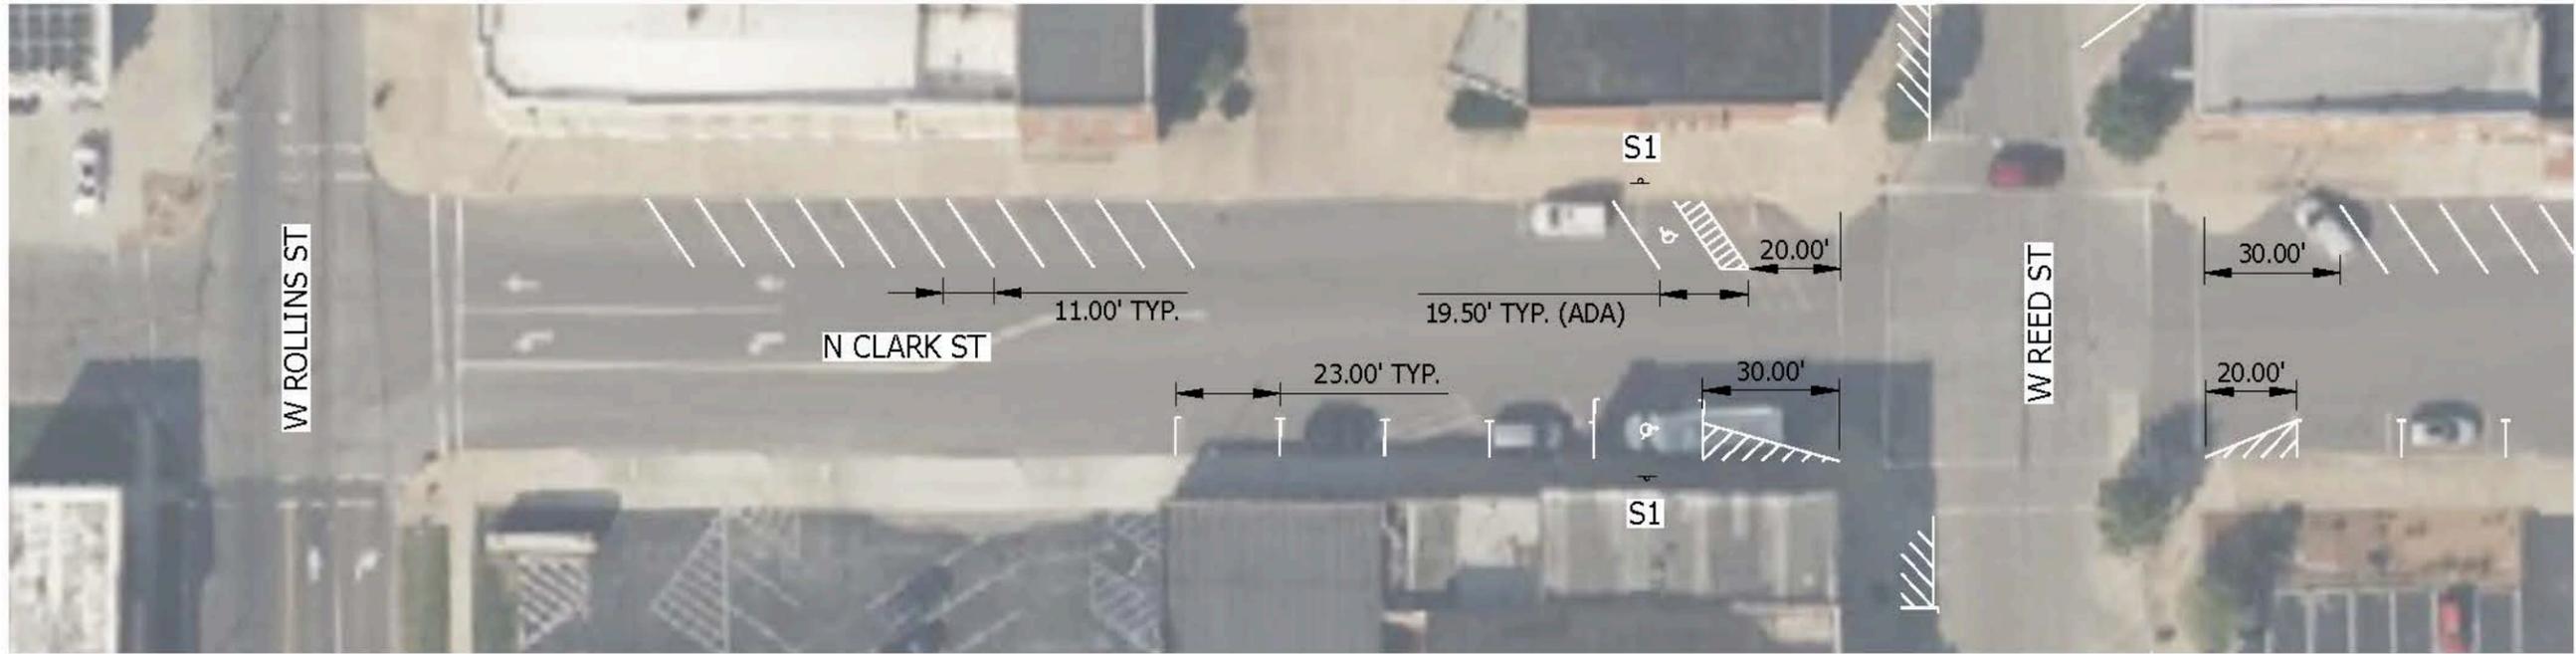


PROPOSED GROUND MOUNTED SIGNS



NOTES:

1. UTILITIES ARE NOT SHOWN. CONTRACTOR SHALL CALL FOR LOCATES PRIOR TO COMMENCING EXCAVATION. ALL UTILITY LOCATIONS SHALL BE VERIFIED IN THE FIELD BY THE CONTRACTOR.
2. DISTANCES AND LOCATIONS ARE DERIVED FROM AERIAL IMAGERY. CONTRACTOR SHALL VERIFY ALL MEASUREMENTS IN THE FIELD.
3. REFER TO REPORT FOR DETAILED PARKING STALL DIMENSIONS.

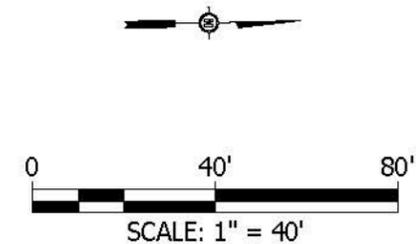

DESIGNED BY:	ATR
DRAWN BY:	ATR
APPROVED BY:	JMS
PROJ NO:	19254.048
SCALE:	1" = 40'
DATE:	4/15/25

SHEET NUMBER


Drawing Name: W:\Proj\19254\19254_048\AutoCad\Plan Set\2025 Moberly TEAP Exhibits.dwg Layout Name: N STURGEON ST Plotted By: ATR\02114 Plotted on: 4/15/2025 1:05:31 PM



NOTES:

1. UTILITIES ARE NOT SHOWN. CONTRACTOR SHALL CALL FOR LOCATES PRIOR TO COMMENCING EXCAVATION. ALL UTILITY LOCATIONS SHALL BE VERIFIED IN THE FIELD BY THE CONTRACTOR.
2. DISTANCES AND LOCATIONS ARE DERIVED FROM AERIAL IMAGERY. CONTRACTOR SHALL VERIFY ALL MEASUREMENTS IN THE FIELD.
3. REFER TO REPORT FOR DETAILED PARKING STALL DIMENSIONS.

PROPOSED GROUND MOUNTED SIGNS

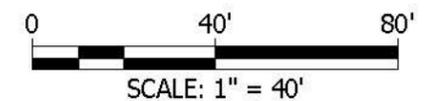

DESIGNED BY:	ATR
DRAWN BY:	ATR
APPROVED BY:	JMS
PROJ NO:	19254.048
SCALE:	1" = 40'
DATE:	4/15/25

SHEET NUMBER